


Nr	Denumire	Suprafata
----	----------	-----------

Scara 1		
702 - Apartamentn 1 camere		
1	Antreu	7,12
2	GTS	4,42
3	Bucatarie	13,80
4	Loggie	4,39
5	Dormitor	15,26
		44,98
703 - Apartamentn 2 camere		
1	Antreu	10,43
2	WC	2,19
3	Baie	4,43
4	Bucatarie	21,23
5	Loggie	4,16
6	Loggie	1,06
7	Dormitor	14,51
8	Dormitor	12,61
		70,62
704 - Apartamentn 2 camere		
1	Antreu	10,16
2	Dormitor	14,65
3	Bucatarie	20,83
4	Loggie	4,01
5	Loggie	1,06
6	Dormitor	12,93
7	WC	1,80
8	Baie	4,32
		69,77
705 - Apartamentn 3 camere		
2	Antreu	13,52
3	GTS	4,38
4	Dormitor	16,34
5	Dormitor	12,75
6	Bucatarie	14,00
7	Loggie	1,68
8	Dormitor	15,79
9	GTS	4,47
		82,93
706 - Apartamentn 2 camere		
1	Hol	14,08
2	Dormitor	16,18
3	Loggie	4,81
4	Baie	4,68
5	WC	2,21
6	Bucatarie	18,74
7	Dormitor	13,23
8	Loggie	4,24
9	Garderoba	4,56
		82,74
Spatii de depozitare		
701	Debara	7,14
		7,14
Spatii de folosinta comuna		
1	Casa scarii	16,25
2	Coridor	20,12
		36,37
Scara 2		
708 - Apartamentn 1 camere		
1	Antreu	7,67
2	Garderoba	4,69
3	Dormitor	12,67
4	Loggie	4,24
5	Bucatarie	16,98
6	GTS	5,18
		51,44
709 - Apartamentn 2 camere		
1	Antreu	8,32
2	WC	1,54
3	Baie	5,96
4	Dormitor	14,10
5	Loggie	1,96
6	Dormitor	15,72
7	Bucatarie	17,07
8	Loggie	4,71
		69,38
710 - Apartamentn 2 camere		
1	Antreu	8,40
2	Bucatarie	16,07
3	Loggie	3,04
4	Dormitor	15,72
5	Dormitor	17,11
6	Baie	5,87
7	WC	2,42
		68,63
711 - Apartamentn 1 camere		
1	Antreu	9,71
2	Garderoba	2,41
3	GTS	5,12
4	Bucatarie	18,66
5	Dormitor	14,32
6	Loggie	8,16
		58,38
Spatii de depozitare		
707	Debara	7,14
		7,14
Spatii de folosinta comuna		
1	Casa scarii	17,16
2	Coridor	19,14
		36,30
Scara 3		
714 - Apartamentn 1 camere		
1	Antreu	6,24
2	GTS	5,14
3	Bucatarie	16,38
4	Loggie	2,99
5	Dormitor	17,66
		48,41
715 - Apartamentn 2 camere		
1	Antreu	10,19
2	GTS	4,16
3	Dormitor	10,84
4	GTS	5,30
5	Baie	20,43
6	Loggie	0,95
7	Dormitor	12,88
8	Loggie	2,96
		67,70
716 - Apartamentn 2 camere		
1	Antreu	12,29
2	GTS	5,76
3	Dormitor	18,43
4	Dormitor	15,22
5	Bucatarie	14,48
6	Loggie	4,29
		70,47
717 - Apartamentn 2 camere		
1	Hol	14,24
2	GTS	5,86
3	Dormitor	16,89
4	Bucatarie	12,85
5	Dormitor	14,93
6	Loggie	4,72
		69,49
718 - Apartamentn 3 camere		
1	Antreu	14,34
2	WC	1,74
3	Baie	4,85
4	Dormitor	13,29
5	Garderoba	1,89
6	Dormitor	15,34
7	Bucatarie	15,60
8	Loggie	4,77
9	Dormitor	16,40
		88,22
Spatii de depozitare		
712	Debara	5,57
713	Debara	4,46
		10,04
Spatii de folosinta comuna		
1	Casa scarii	13,66
2	Loggie	2,63
3	Hol	44,12
4	Coridor	3,75
		64,17
		1104,32

Plan Etaj 7 cota 21.000 sc. 1:100

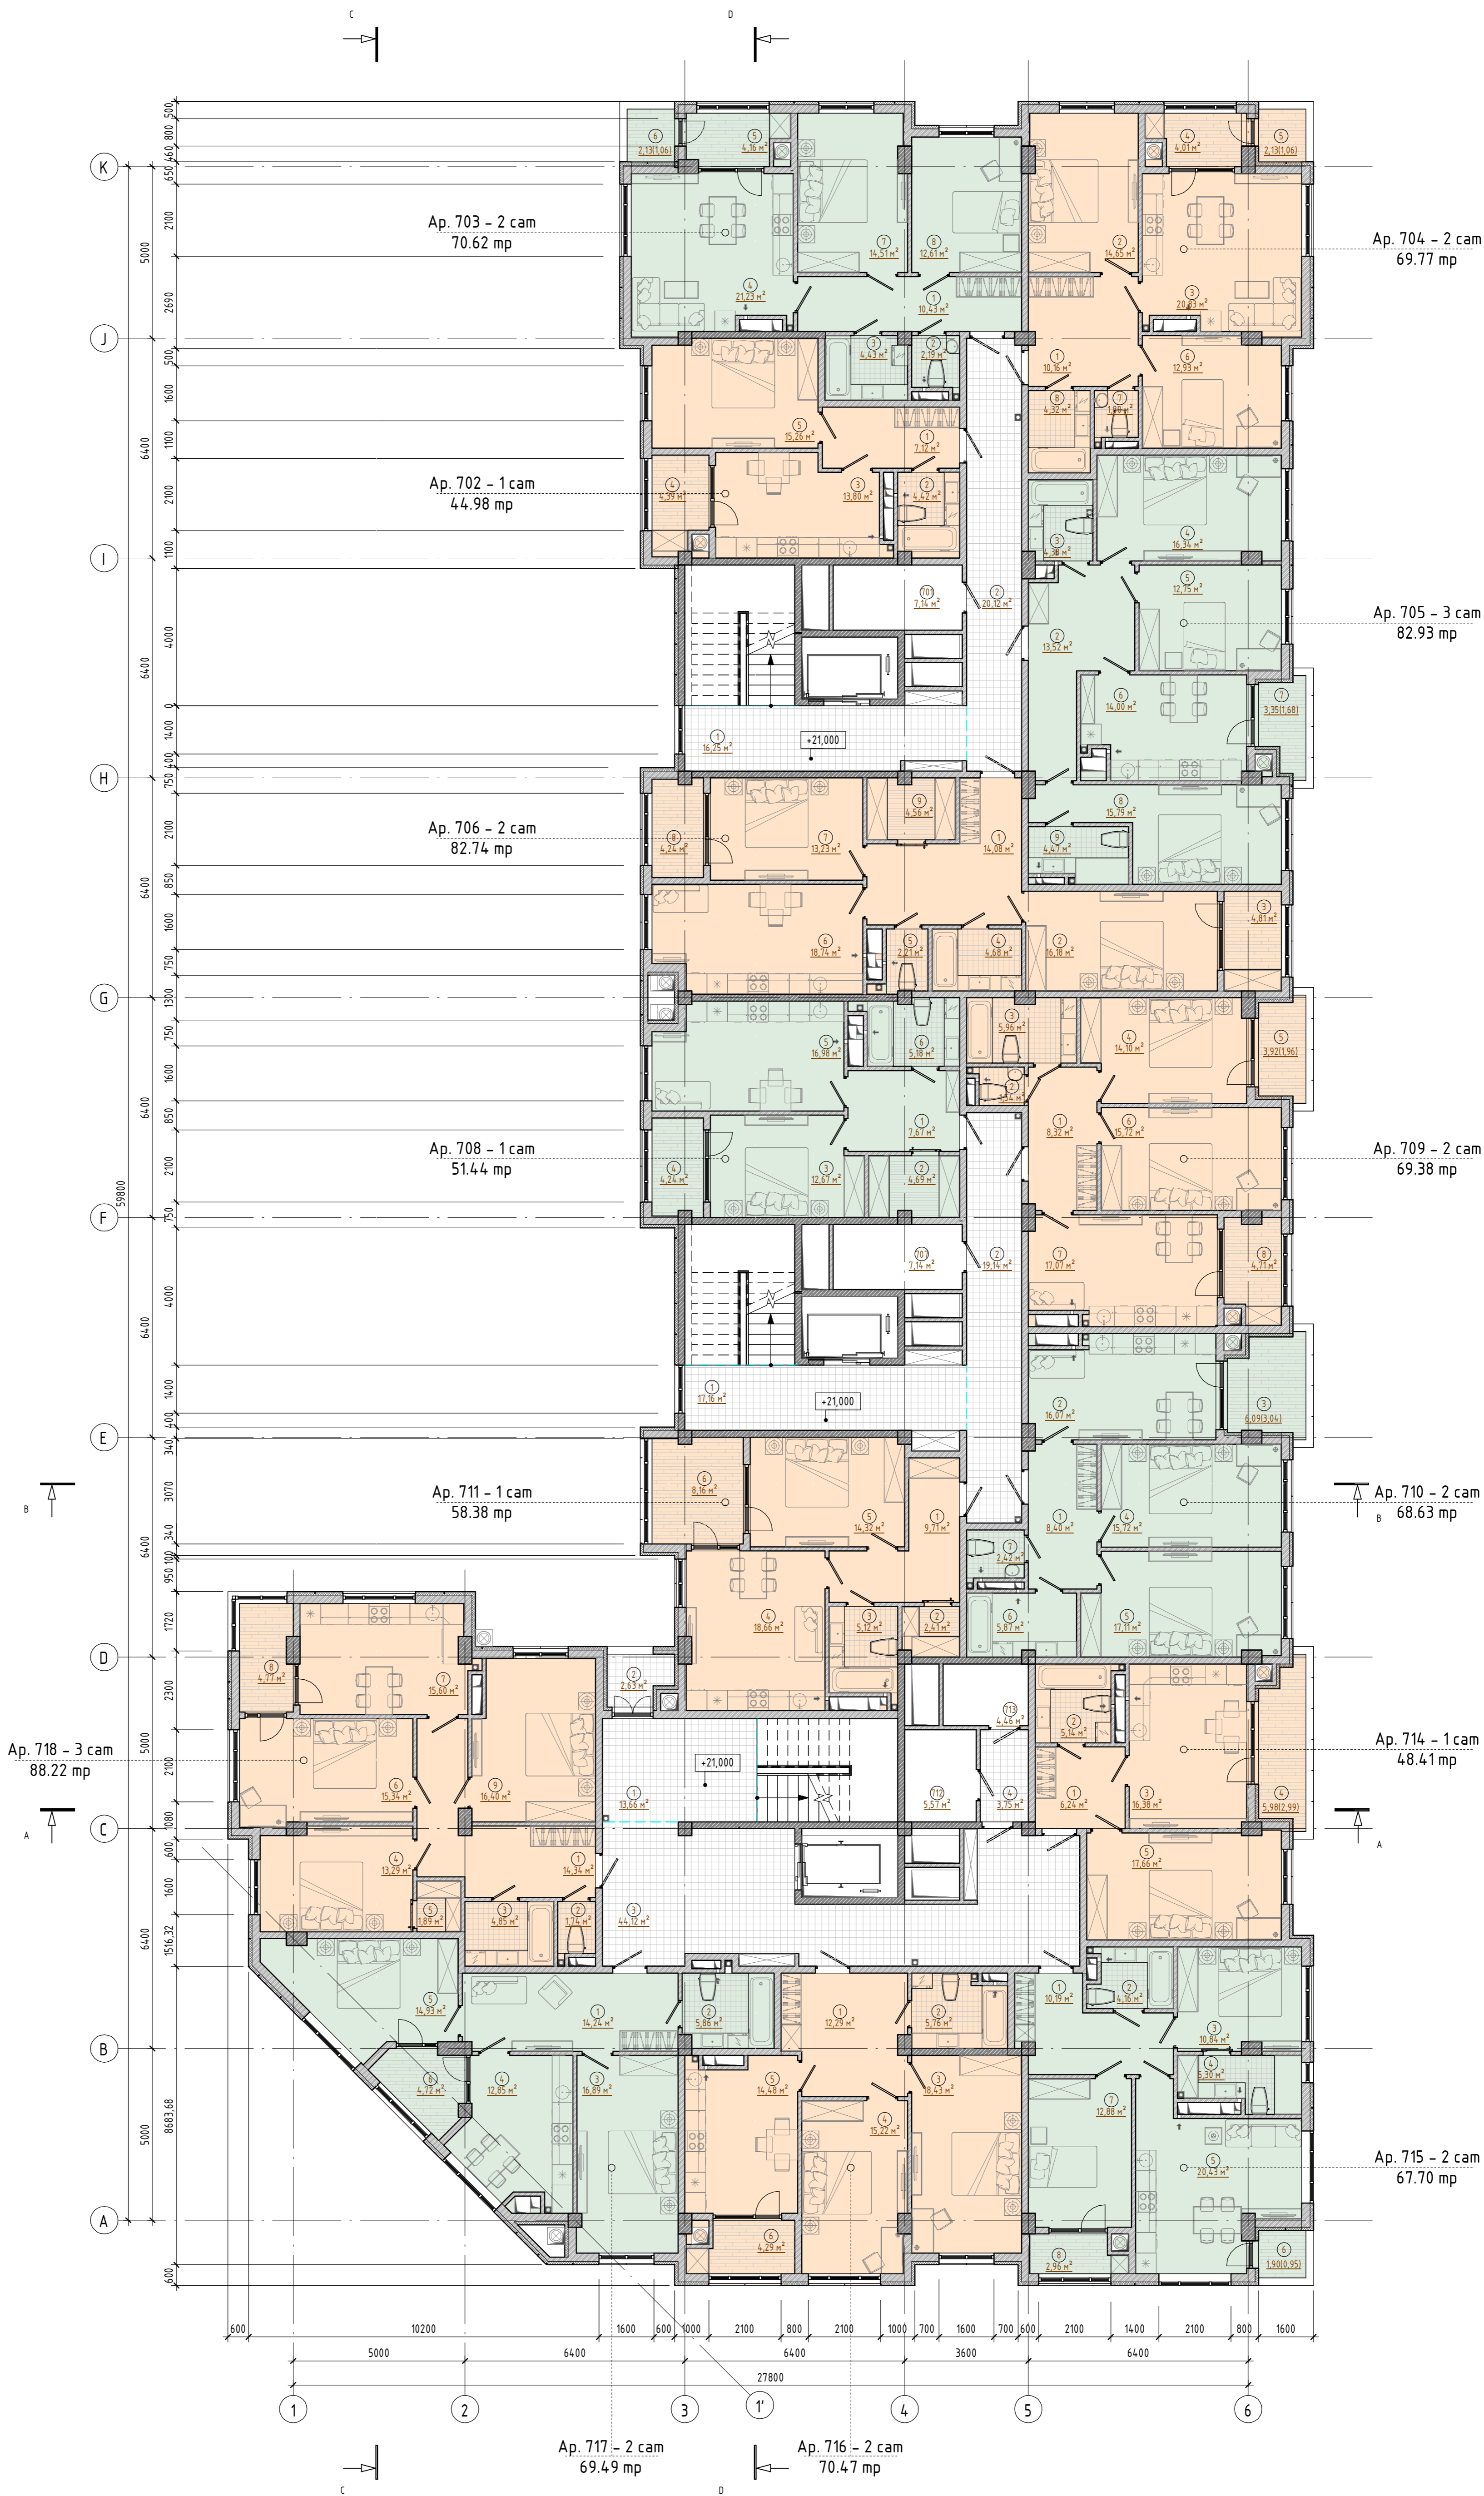

Beneficiar: SRL EUROCONS COM		Obiect nr. 1-0210/23		
A.S.P.	Ciuhrii Gh.	Proiect Bloc locativ cu spatii comerciale/prestari servicii si parcuri auto subterane cu regimul de inaltime S-D+P+7E din or. Ialoveni, str. Petru Stefanuca, 5		
I.S.P.	Condratenco St.			
Executat	Caravan S.	Proiect Bloc locativ cu spatii comerciale/prestari servicii si parcuri auto subterane.	Faza	Planşa
			SA	Planşe
		Plan Etaj 7 cota 21000	S.R.L. "STROI ART"	